

Shire of Chapman Valley

APPLICATION FOR PLANNING APPROVAL

Lot 201 Wittenoom Circle White Peak

Please find attached a site, floor plan and elevations for a proposed residential development at Lot 201 Wittenoom Circle White Peak.

The proposed development consists of a 240 sqm american barn style shed including a 59.3 sqm dwelling to the north east side.

The carport on the east end of the shed has an area of 120 sqm, my job as a builder/carpenter requires me to have a large variety of tools and equipment, some of these will be kept in the shed for security and protection from the weather other larger items, ie telehandler, tandem trailer need to be kept under cover.

My work vehicle with my tandem box top trailer attached is 11,500 mts long so I need to be able to drive in from the side to get full coverage.

I have kept the carport roof lower than the main building to avoid it looking like a warehouse.

The shed is located at the rear of the lot, the lot falls away from the road so the shed finished floor level is 3.0 mts lower than the road and therefore the building bulk is less visual from the street.

Please feel free to contact me if you require any further information.

Regards

Graham Weston

COLOURS:

ROOF
WALLS

SHALE GREY
SHALE GREY



Shale Grey™

TRIMS

IRONSTONE



Ironstone®



DP48413 205
4983 m2

DP48413 204
5000 m2

DP48413 203
4676 m2

DP48413 174
1.6246 ha

DP48413 201
1.1001 ha

DP48413 202
1989 m2

DP48413 200
1.1000 ha

DP48413 189
1.1001 ha

DP48413 190
10000 m2

DP48413 199
1.1000 ha

Redcliffe

Con 10

Meripo

Fawy

Wittenoom

Cir

P ROAD

10.01

38.43

38.43

4983 m2

5000 m2

4676 m2

1.6246 ha

1.1001 ha

1989 m2

1.1000 ha

1.1001 ha

10000 m2

1.1000 ha

90.92

90.43

40.53

88

104.3

32.49

34.38

33.53

32.49

15.87

18.91

34.55

33.72

31.5

32.52

32.76

15.92

10.01

27.51

42.4

76.49

18.8

37.24

94.75

91.28

15.36

17.19

34.5

9.5

5

5

15

7.31

12.8

14.26

11.7

34.5

13.41

21.09

14

20.5

4.5

2.1

30.56

30.56

30.56

30.56

24.4

6.16

26.65

30.56

30.56

121.48

123.3

10000 m2

10000 m2

EXPLANATORY NOTE

THE TITLE BOUNDARIES AS SHOWN HEREON WERE NOT MARKED AT THE TIME OF SURVEY AND HAVE BEEN DETERMINED FROM LANDGATE DIGITAL DATABASE ONLY AND NOT BY FIELD SURVEY.

SERVICES SHOWN HEREON HAVE BEEN LOCATED WHERE POSSIBLE BY FIELD SURVEY. IF NOT ABLE TO DO SO, LOCATED SERVICES HAVE BEEN PLOTTED FROM THE RECORDS OF RELEVANT AUTHORITIES WHERE AVAILABLE AND HAVE BEEN NOTED ACCORDINGLY ON THIS PLAN.


WHERE SUCH RECORDS EITHER DO NOT EXIST OR ARE INADEQUATE, ANNOTATION HAS BEEN MADE HEREON.

PRIOR TO ANY DEMOLITION, EXCAVATION OR CONSTRUCTION ON THE SITE, THE RELEVANT AUTHORITY SHOULD BE CONTACTED FOR POSSIBLE LOCATION OF FURTHER UNDERGROUND SERVICES AND DETAILED LOCATIONS OF ALL SERVICES.

POINTS OR FEATURES WITH Z VALUE = 0 OR -999 ARE TO BE CONSIDERED 2D POINTS OR FEATURES.


LEGEND

- PC — UNDERGROUND POWER (SOURCED FROM BYDA)
- W — WATER (SOURCED FROM ESINET)
- T — TELSTRA (SOURCED FROM BYDA)
- FENCE
- TOP OF BANK
- EDGE OF ROAD SHOULDER
- EDGE OF SEAL
- CENTRELINE OF ROAD
- BOTTOM OF KERB
- TOP OF KERB
- PD POWER DOME
- CP COMMS PIT
- ⊗ SV STOP VALVE
- PEG SURVEY PEG
- ⊙ TBM TEMPORARY BENCHMARK
- ⊗ TREE

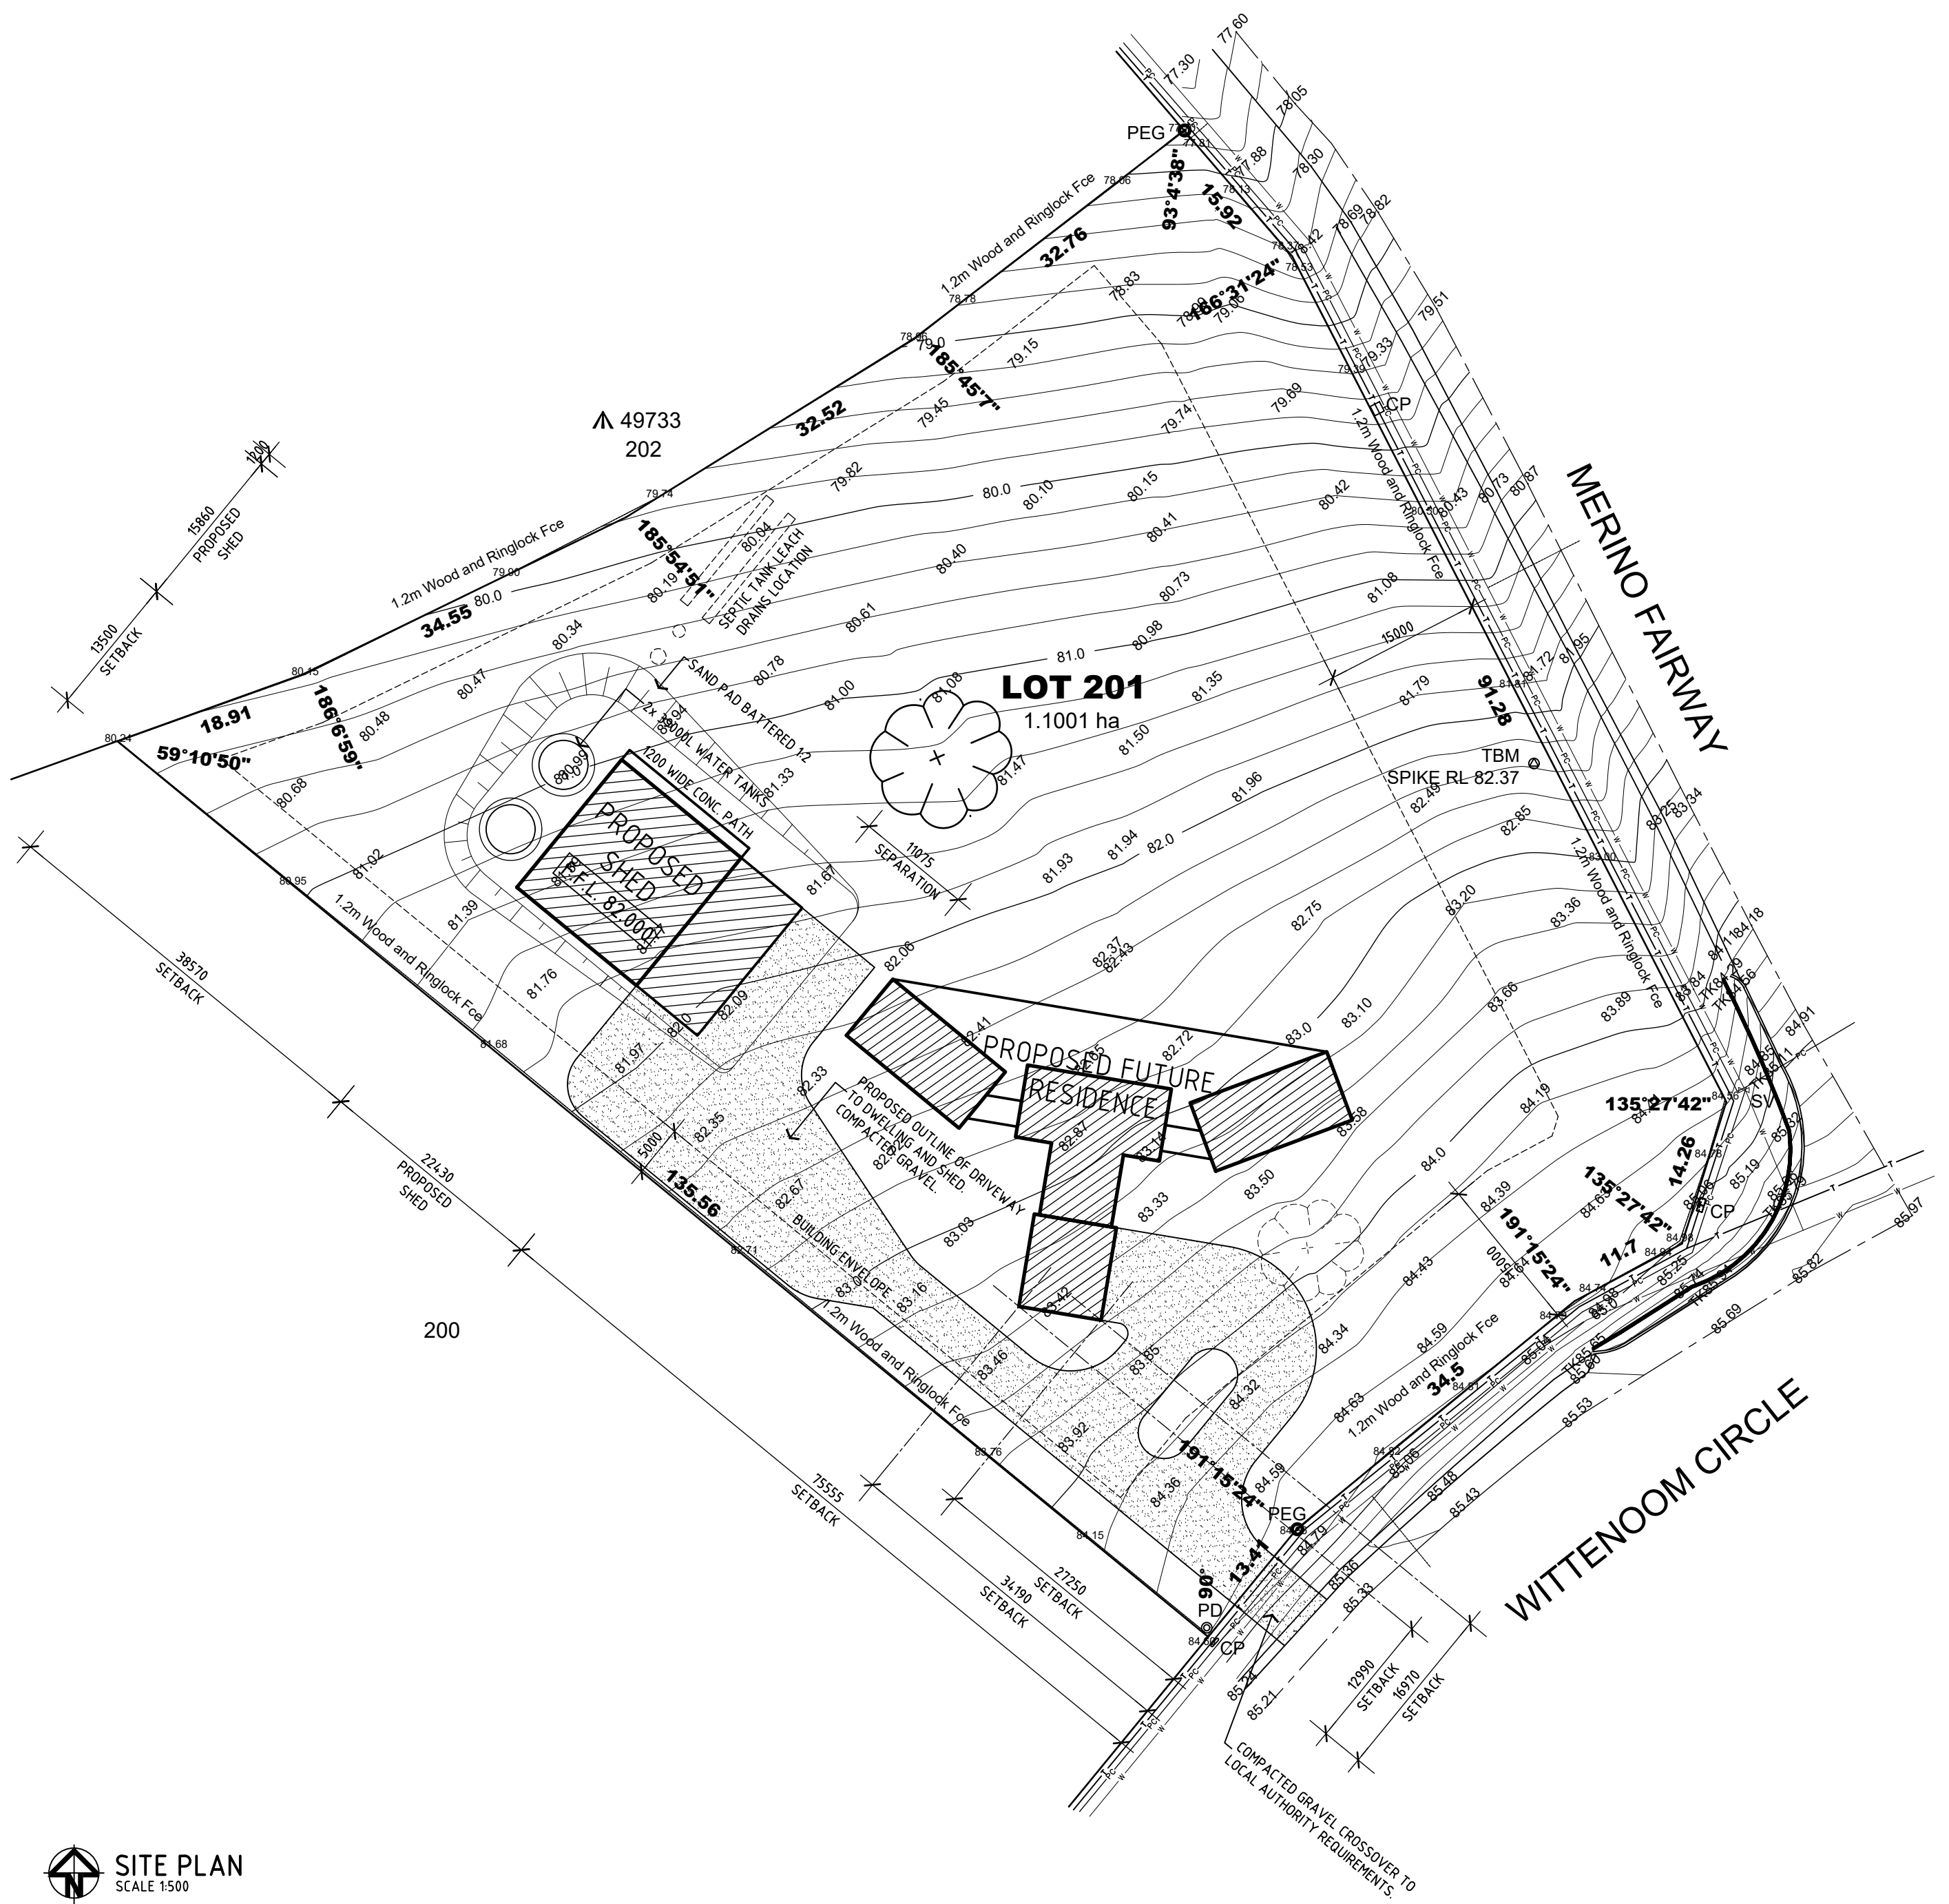


SITE PLAN
SCALE 1:500

HTD
SURVEYORS & PLANNERS
HILLE, THOMPSON & DELFOS
24 Durlacher Street, GERALDTON W.A.
PHONE: (08) 9921 3111
EMAIL: htdsurveys@htds.com.au
WEBSITE: http://www.htds.com.au

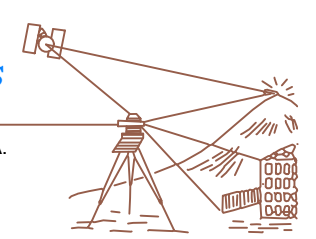

PROPOSED SHED
LOT 201 WITTENOOM CIRCLE
WHITE PEAK, WA
SITE PLAN

DRAWN	LS	PRINCIPAL	LS	REDUCTION	0 25
DESIGNED	LS	DATE	MAR 2024	DRAWING No.	A.01 A
ERWA PROJ No.	ERWA24028	ERWA Job No.			

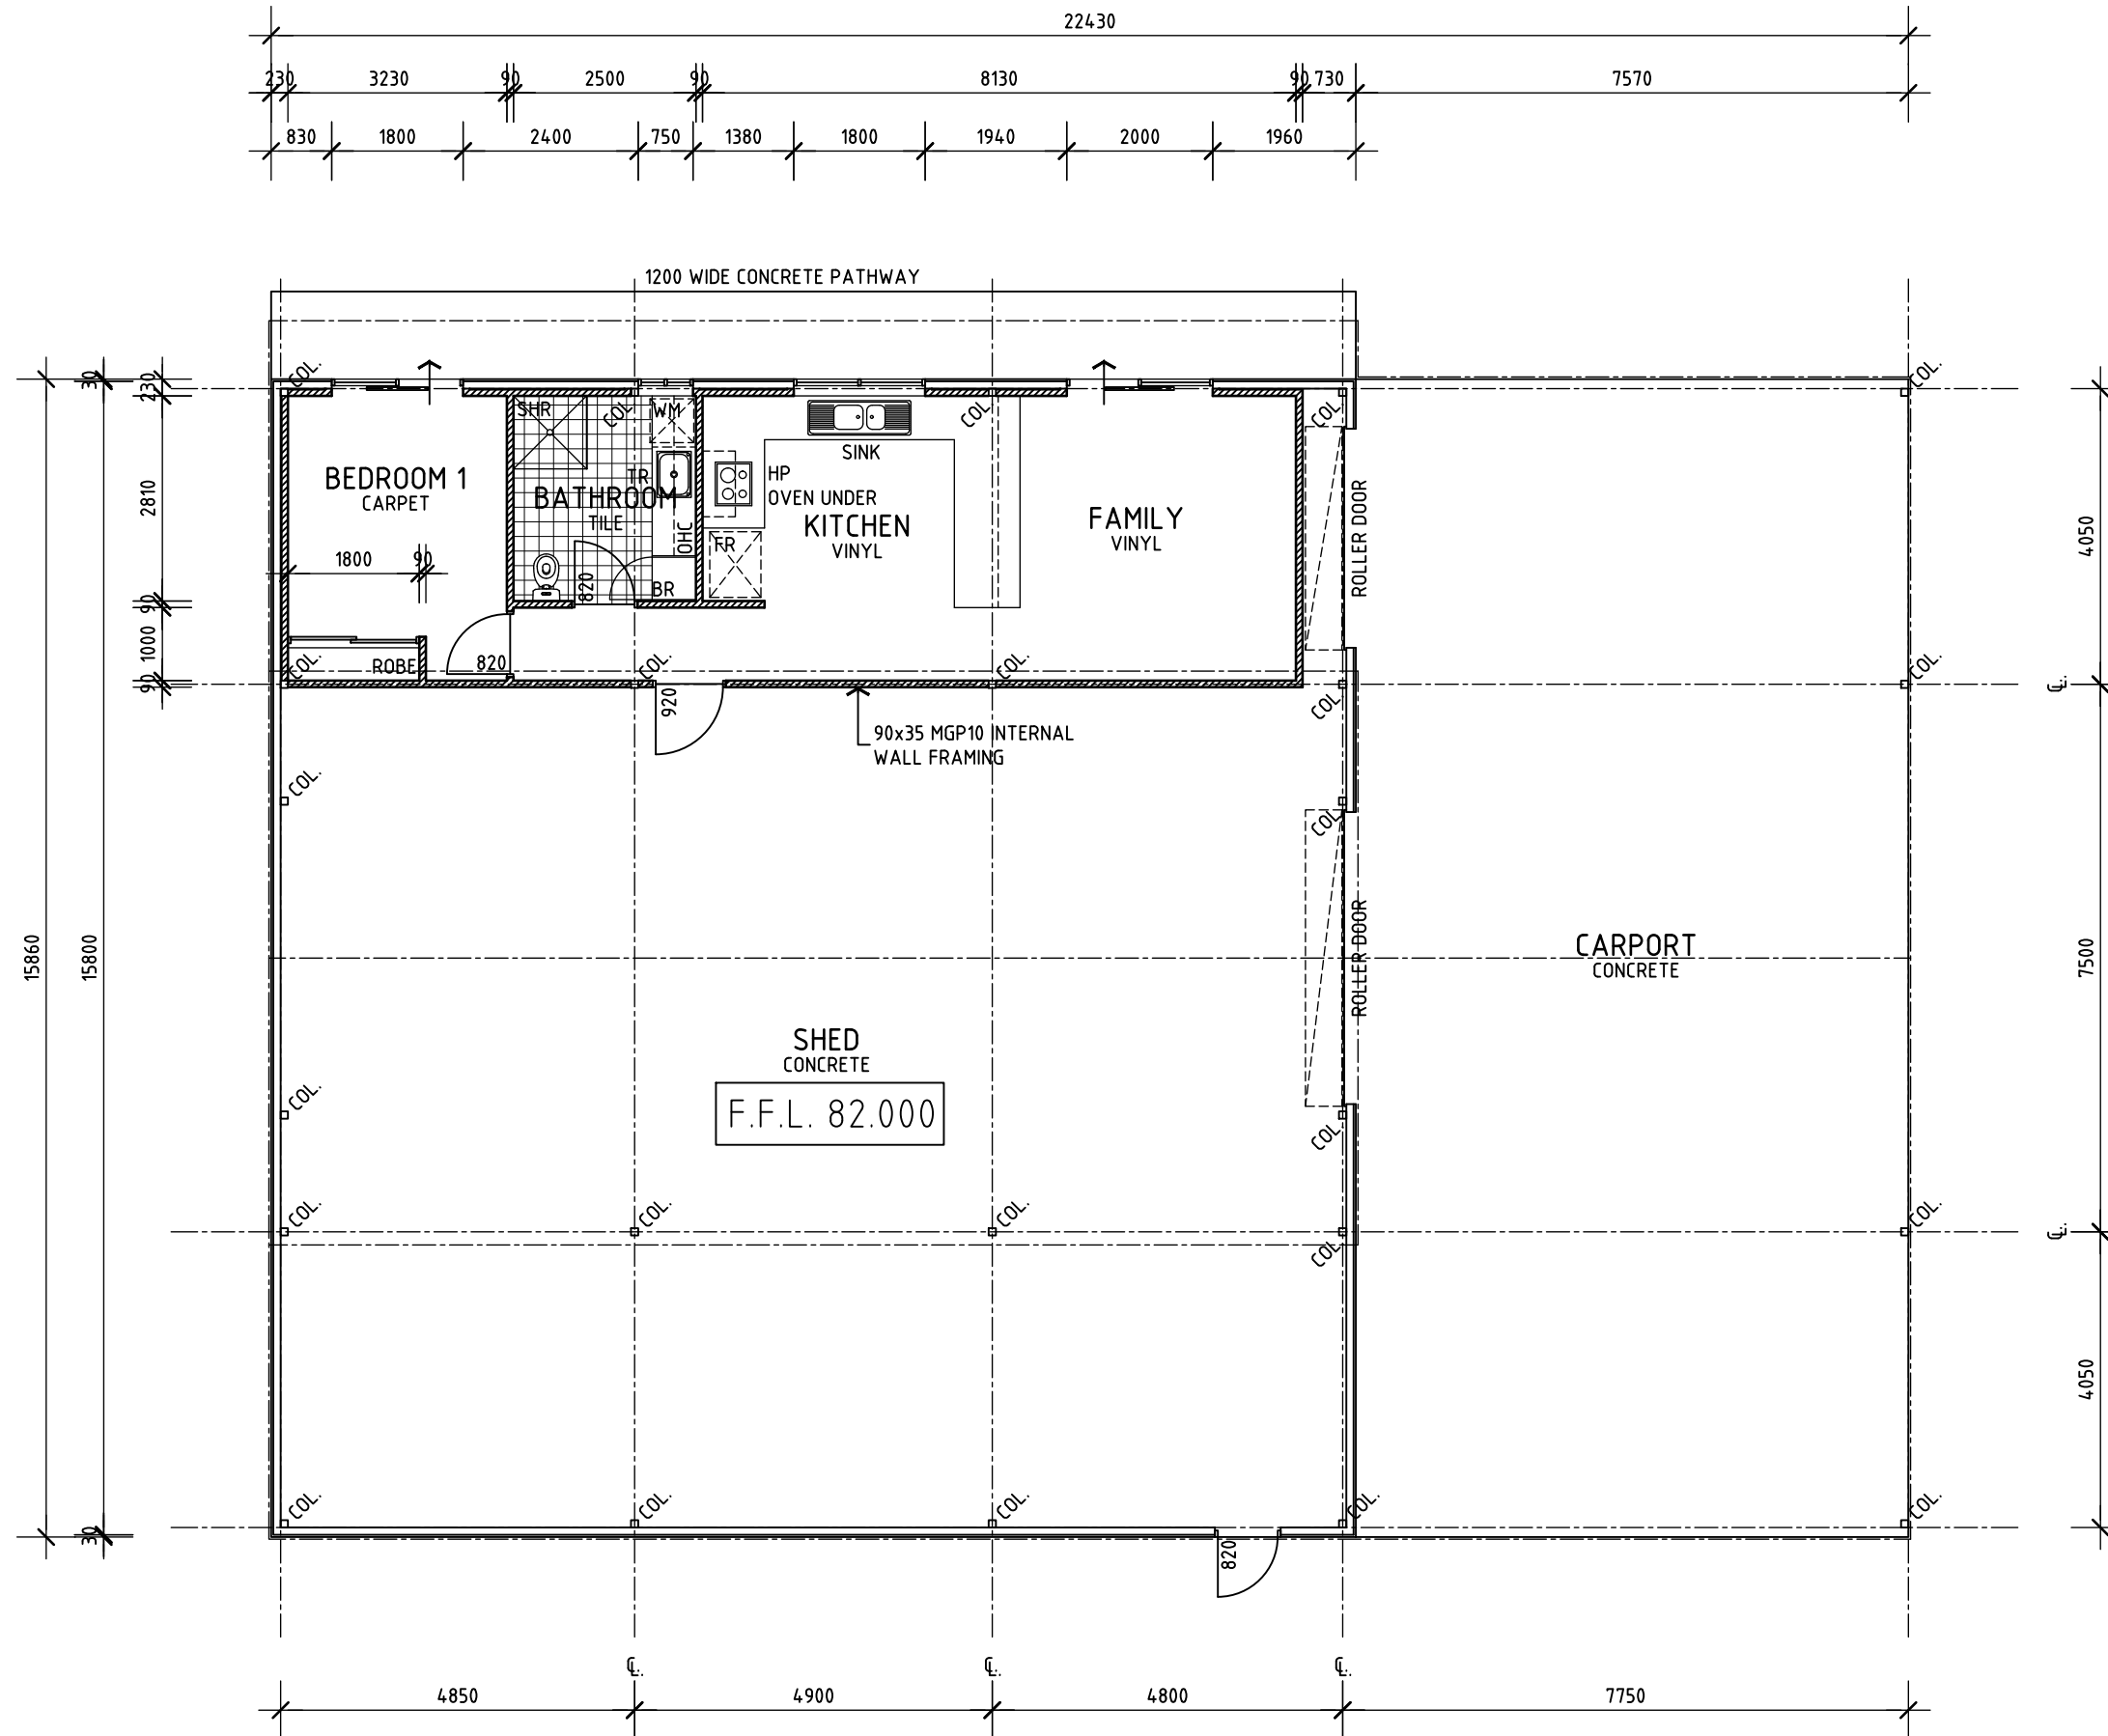

FLOOR PLAN
SCALE 1:100



FLOOR AREAS:	
SHED	171.70m ²
DWELLING PART	60.61m ²
CARPORT	120.00m ²
TOTAL	352.21m ²

COLOURS:	
ROOF	SHALE GREY
WALLS	SHALE GREY
TRIMS	IRONSTONE




PROPOSED SHED
LOT 201 WITTENOOM CIRCLE
WHITE PEAK, WA
FLOOR PLAN

DRAWN	LS	PRINCIPAL	LS	REDUCTION	0 25
DESIGNED	LS				
SCALE	1:100	DATE	JULY 2024	DRAWING No.	A.02 A
ERWA PROJ No.	ERWA24028	ERWA Job No.			

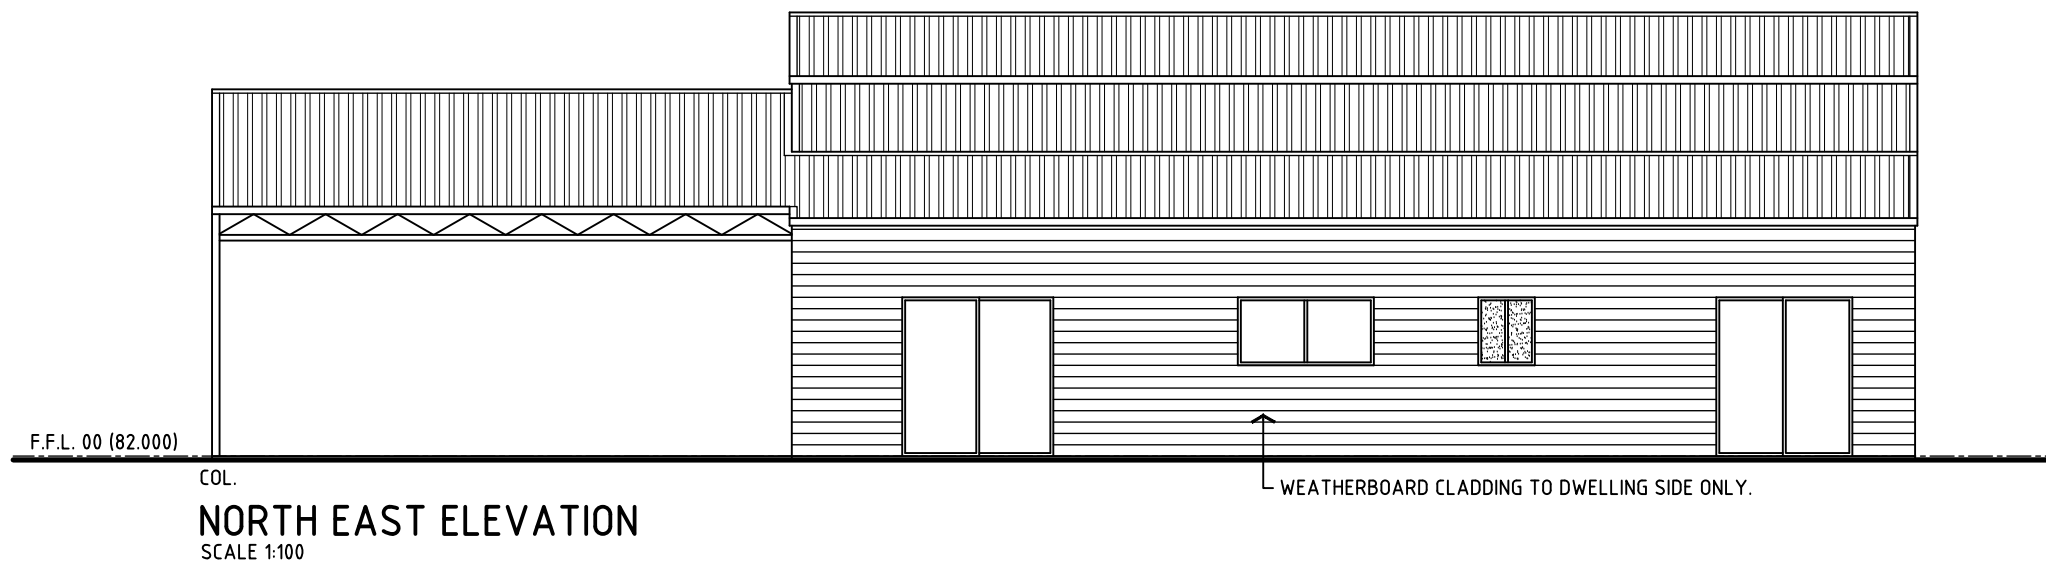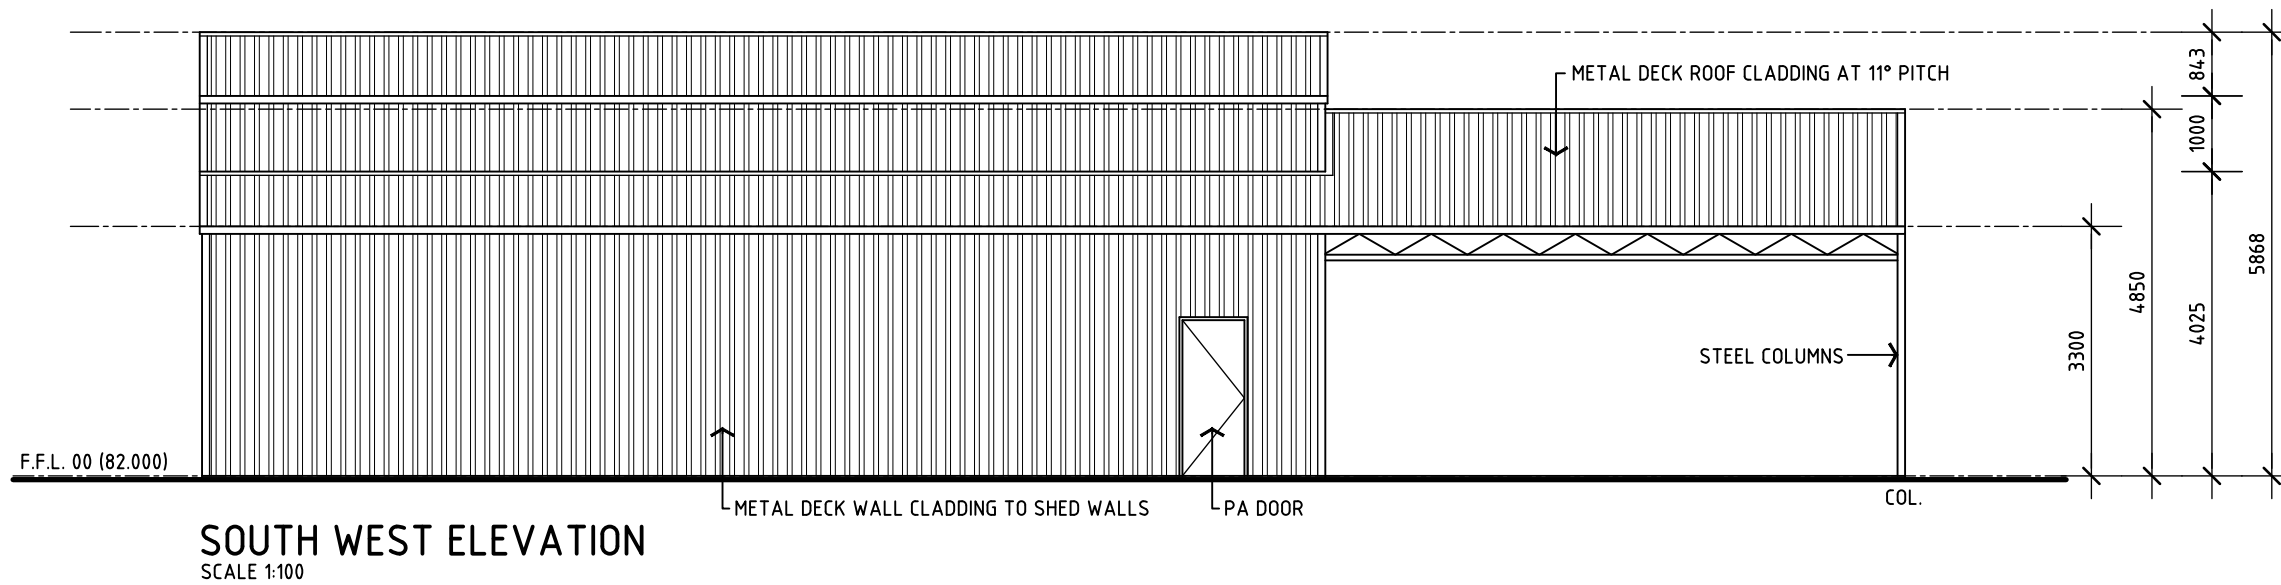


PROPOSED SHED
LOT 201 WITTENOOM CIRCLE
WHITE PEAK, WA
ELEVATIONS

DRAWN	LS	PRINCIPAL	REDUCTION
DESIGNED	LS	LS	0 25
SCALE	1:100	DATE	JULY 2024
ERWA PROJ No.	ERWA24028	ERWA Job No.	
			A.03 A

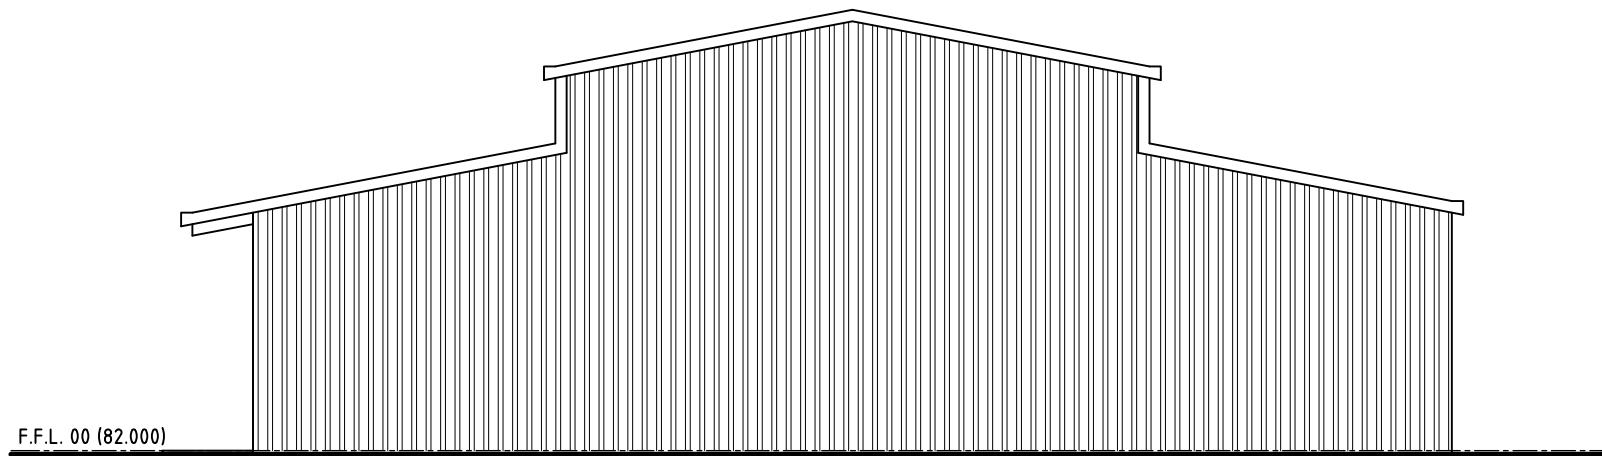

NORTH WEST ELEVATION
SCALE 1:100

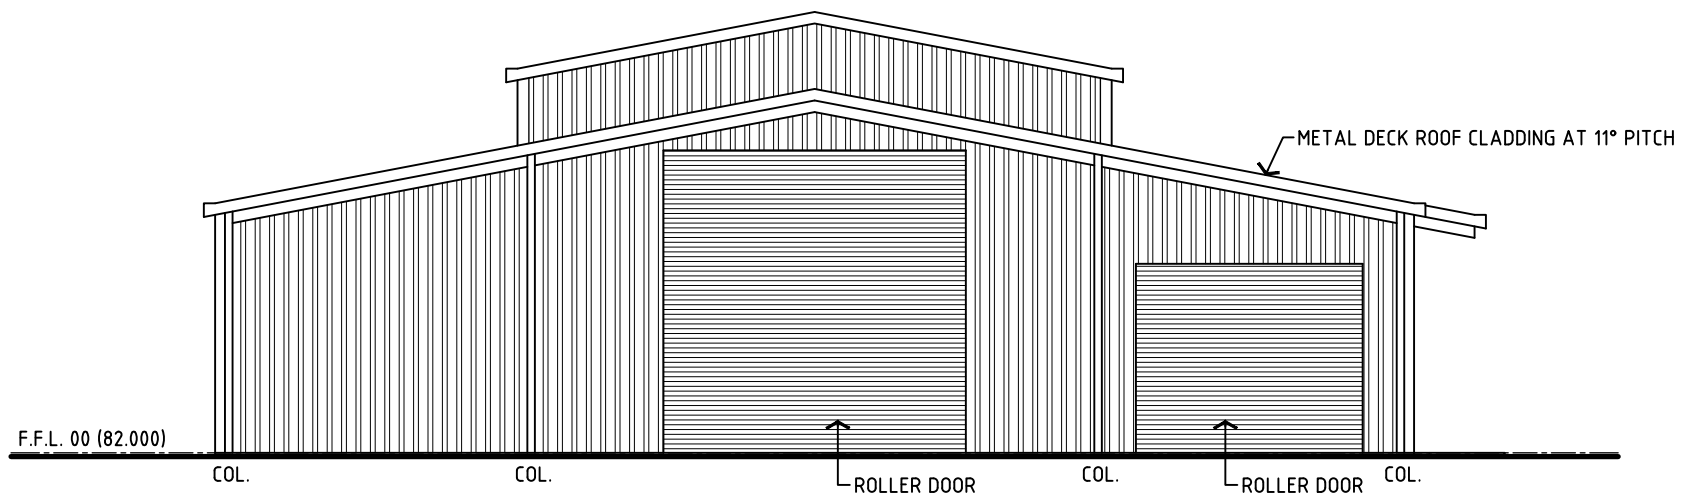

SOUTH EAST ELEVATION
SCALE 1:100



PROPOSED SHED
LOT 201 WITTENOOM CIRCLE
WHITE PEAK, WA
ELEVATIONS

DRAWN	LS	PRINCIPAL	REDUCTION 0 25
DESIGNED	LS		
SCALE	1:100	DATE	JULY 2024
ERWA PROJ No.	ERWA24028	ERWA Job No.	
			A.04 A

1.0 CITATION

This is a Local Planning Policy prepared under Schedule 2 of the *Planning and Development (Local Planning Schemes) Regulations 2015*. This policy may be cited as Local Planning Policy 1.4 – Outbuildings.

2.0 INTRODUCTION

The local government may prepare a local planning policy in respect of any matter related to the planning and development of the Scheme area.

In making a determination under this Scheme the local government must have regard to each relevant local planning policy to the extent that the policy is consistent with this Scheme.

State Planning Policy 7.3 – Residential Design Codes (the ‘R-Codes’) acknowledges that a local planning policy may be prepared to provide local objectives for housing design and development to guide the consideration of proposals. The R-Codes also acknowledge that a local planning policy may be prepared to address a specific local need to guide the consideration of a proposal that does not satisfy the deemed-to-comply provisions of the R-Codes.

This policy provides local objectives and varies relevant deemed-to-comply provisions of the R-Codes to assist in their implementation. It should be read in conjunction with the R-Codes.

3.0 OBJECTIVES

- 3.1 To alter the deemed to comply provisions of the R-Codes for Outbuildings.
- 3.2 To provide a clear definition of what constitutes an ‘Outbuilding’.
- 3.3 To ensure that Outbuildings are not used for habitation, commercial or industrial purposes by controlling building size and location.
- 3.4 To limit the visual impact of Outbuildings.
- 3.5 To encourage the use of outbuilding materials and colours that complement the landscape and amenity of the surrounding area.
- 3.6 To ensure that the Outbuilding remains an ancillary use to the main dwelling or the principle land use on the property.

4.0 APPLICATIONS SUBJECT OF THIS POLICY

This policy applies to all Outbuildings.

5.0 APPLICATION REQUIREMENTS

Applications for development are expected to demonstrate due regard for the accompanying information requirements as outlined in the *Planning and Development (Local Planning Schemes) Regulations 2015* and the R-Codes and the relevant design principles as outlined in the R-Codes.

6.0 POLICY STATEMENT

- 6.1 Pre-fabricated garden sheds, “cubby houses”, kennels and other animal enclosures (such as aviaries, stables) less than 9m² in total aggregate area and less than 2.5m in height (measured from natural ground level) are exempt from this policy provided they are located to the rear of the residence, satisfy the site and development requirements set out in the

Scheme, and are of a design and colour considered in keeping with the amenity of the area by the Local Government.

6.2 In consideration of an application the following maximum standards apply to outbuildings:

Zone	Standard	Maximum
Residential (R10 and higher density)	Area (total aggregate) Wall Height Overall Height (single story)	120m ² 3m* 4.5m*
Townsite	Area (total aggregate) Wall Height Overall Height (single story)	120m ² 3m* 4.5m*
Residential (R5 and lower density)	Area (total aggregate) Wall Height Overall Height (single story)	180m ² 4m* 5m*
Rural Residential Rural Smallholding Rural (lots less than 4ha)	Area (total aggregate) Wall Height Overall Height (single story) Overall Height (double story barn)	240m ² (In addition up to a maximum of 120m ² unenclosed area may be considered subject to prior consultation being undertaken as per Section 7.3 of this policy) 4.5m* 5.5m* 6.5m*
Rural Residential Rural Smallholding Rural (lots greater than 4ha)	Exempt from the area and height requirements of this policy	

* heights are to be measured from natural ground level.

6.3 Outbuildings are predominantly intended for general storage of personal domestic items, and purposes associated with the principle agricultural use (within 'Rural' and 'Rural Smallholding' zones). Outbuildings shall not be used for any commercial or industrial use without prior Local Government approval.

6.4 The large scale storage of accumulated personal items and any items in connection with a commercial or industrial operation (e.g. cray pots, building materials, earthmoving equipment etc.) is considered contrary to the objectives of this policy and is therefore not considered sufficient justification for an increase in the maximum standards prescribed.

6.5 An Outbuilding is required to be sited behind the 'front building line' of a dwelling on lots less than 4ha in area in all zones, unless sufficient justification has been provided by the applicant and the building is consistent in design and materials with the existing dwelling.

Note: For the purpose of this statement the 'front building line' shall be measured from the closest point of the house to the front boundary drawn parallel to the boundary as illustrated in Figures 1 and 2.

Figure 1


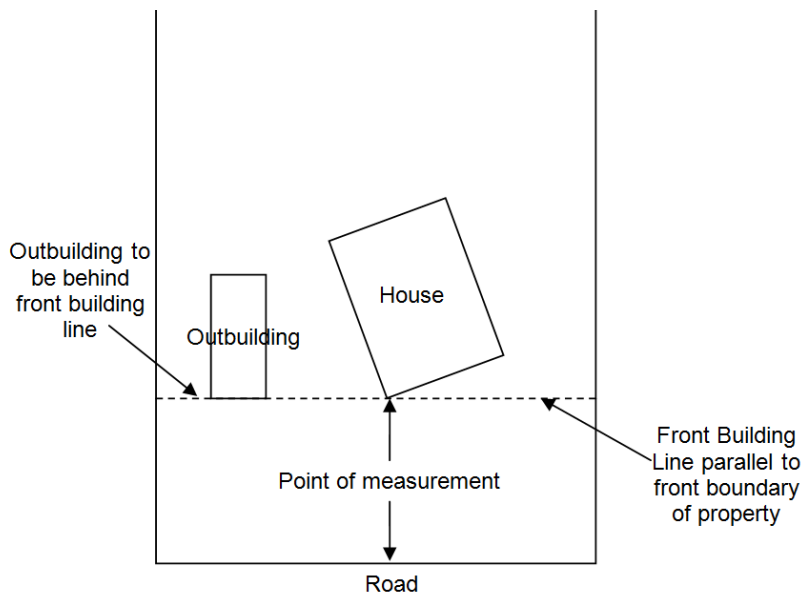


Figure 2

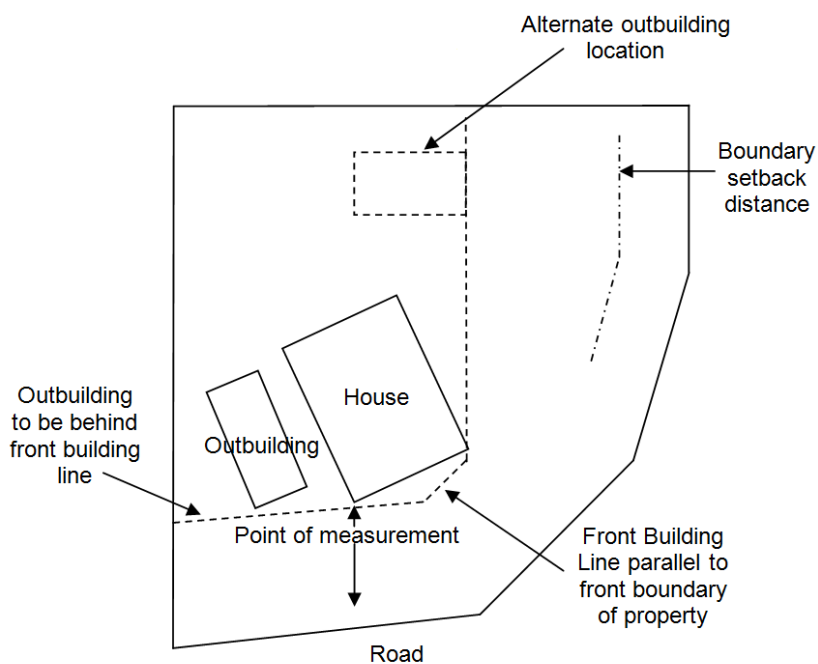

6.6 The development of an Outbuilding on vacant residential land shall not be approved unless the residence has been completed up to, and including, the pouring of a concrete house slab (although variation to this is permitted where the slabs for the residence and outbuilding are poured concurrently).

6.7 Setbacks for outbuildings

6.7.a For lots zoned 'Townsite' or 'Residential' lots zoned R5 and higher density the side/rear boundary can be reduced to nil (subject to compliance with the Building Code of Australia) provided written neighbour support is provided. No planning application is required to be lodged in such instances provided the Outbuilding meets with all other Scheme and policy requirements.

- 6.7.b For 'Residential' lots zoned R2.5 and lower density the outbuilding is to be setback in accordance with the Residential Design Codes, or if applicable located within a defined building envelope (Variation to a 5m side and/or rear boundary setback for Outbuildings may be considered subject to prior consultation being undertaken as per Section 7.4 of this policy).
- 6.7.c For lots zoned 'Rural-Residential', 'Rural Smallholding' and 'Rural' the Outbuildings are to be setback in accordance with the Local Planning Scheme, or if applicable located within a defined building envelope.
- 6.8 Materials
- 6.8.a The use of uncoated metal sheeting (i.e. zincalume or corrugated iron) is only supported upon land zoned 'Rural Smallholdings' or 'Rural'.
- 6.8.b The use of uncoated metal sheeting may be considered in the 'Townsite' zone or where existing buildings have been constructed with the use of uncoated metal sheeting or similar upon a property or another property located in close proximity.
- 6.9 Should Ancillary Accommodation be constructed within a Class 10 Outbuilding (i.e. a box or rectangular shaped structure constructed of coated or uncoated metal sheeting which does not include additional features such as eaves, verandahs, windows and other 'house' like features) the Ancillary Accommodation will be considered to be included within the total outbuilding area of a property. However, should the Ancillary Accommodation structure be purposely constructed as a Class 1A building and incorporate design features such as eaves, verandahs, windows and other 'house' like features the building would not be considered within the aggregate outbuilding area permitted upon a property.

7.0 CONSULTATION

- 7.1 Should the application be considered to meet the requirements of this policy the application may be dealt with under delegated authority by Shire staff. However should the application not be considered to meet the requirements of the policy or in the opinion of Shire staff require further consideration, the matter may be advertised in accordance with the Local Planning Scheme before being placed before a meeting of Council for determination.
- 7.2 Applications that propose variation to any part of the Policy (other than the variation pursuant to Section 7.3 and 7.4 of this policy) will require consultation with surrounding landowners, by means of the Shire writing directly to the surrounding landowners inviting comment, and placement of an advisory sign on-site for a period of not less than 21 days, prior to the application and any received submissions being placed before a meeting of Council for consideration.
- 7.3 Applications within the 'Rural Residential', 'Rural Smallholding' and 'Rural' zone (where the lots are less than 4ha) that propose a total outbuilding area comprising not more than 240m² enclosed aggregate area and an additional 120m² unenclosed aggregate area will require consultation with surrounding landowners, by means of the Shire writing directly to the surrounding landowners inviting comment, and placement of an advisory sign on-site for a period of not less than 21 days. In the event that at the conclusion of the consultation period no written, author-identified objections have been received then the application may be determined by Shire staff under delegated authority. In the event that a written, author-identified objection is received then the application and the received submission(s) will be placed before a meeting of Council for consideration.
- 7.4 Applications for 'Residential' lots zoned R2.5 and lower density that propose a side and/or rear boundary setback of less than the R-Code requirement, but not less than 5m, will

require consultation with surrounding landowners, by means of the Shire writing directly to the surrounding landowners inviting comment, and placement of an advisory sign on-site for a period of not less than 21 days. In the event that at the conclusion of the consultation period no written, author-identified objections have been received then the application may be determined by Shire staff under delegated authority. In the event that a written, author-identified objection is received then the application and the received submission(s) will be placed before a meeting of Council for consideration.

- 7.5 The advertising of a received application that proposes variation to any part of the policy is undertaken to make the proposal available for inspection in order to provide opportunity for public comment and it should not be construed that final approval will be granted.

The local government in determining the application will take into account the submissions received but is not obliged to support those views.

8.0 DEFINITION

For the purpose of this policy an Outbuilding means a building structure not under the main roof of a dwelling and is measured by the total floor area (whether enclosed or open).

Responsible Business Unit	Planning
LPP Category	1 – Residential
Public Consultation	As required
Adoption Date	20/5/20
Next Review Date	-
Reference Number (Internal purposes)	SoCVLPP1.4